



264 SOUTH BEAR HILL RD.
PLAN VIEW

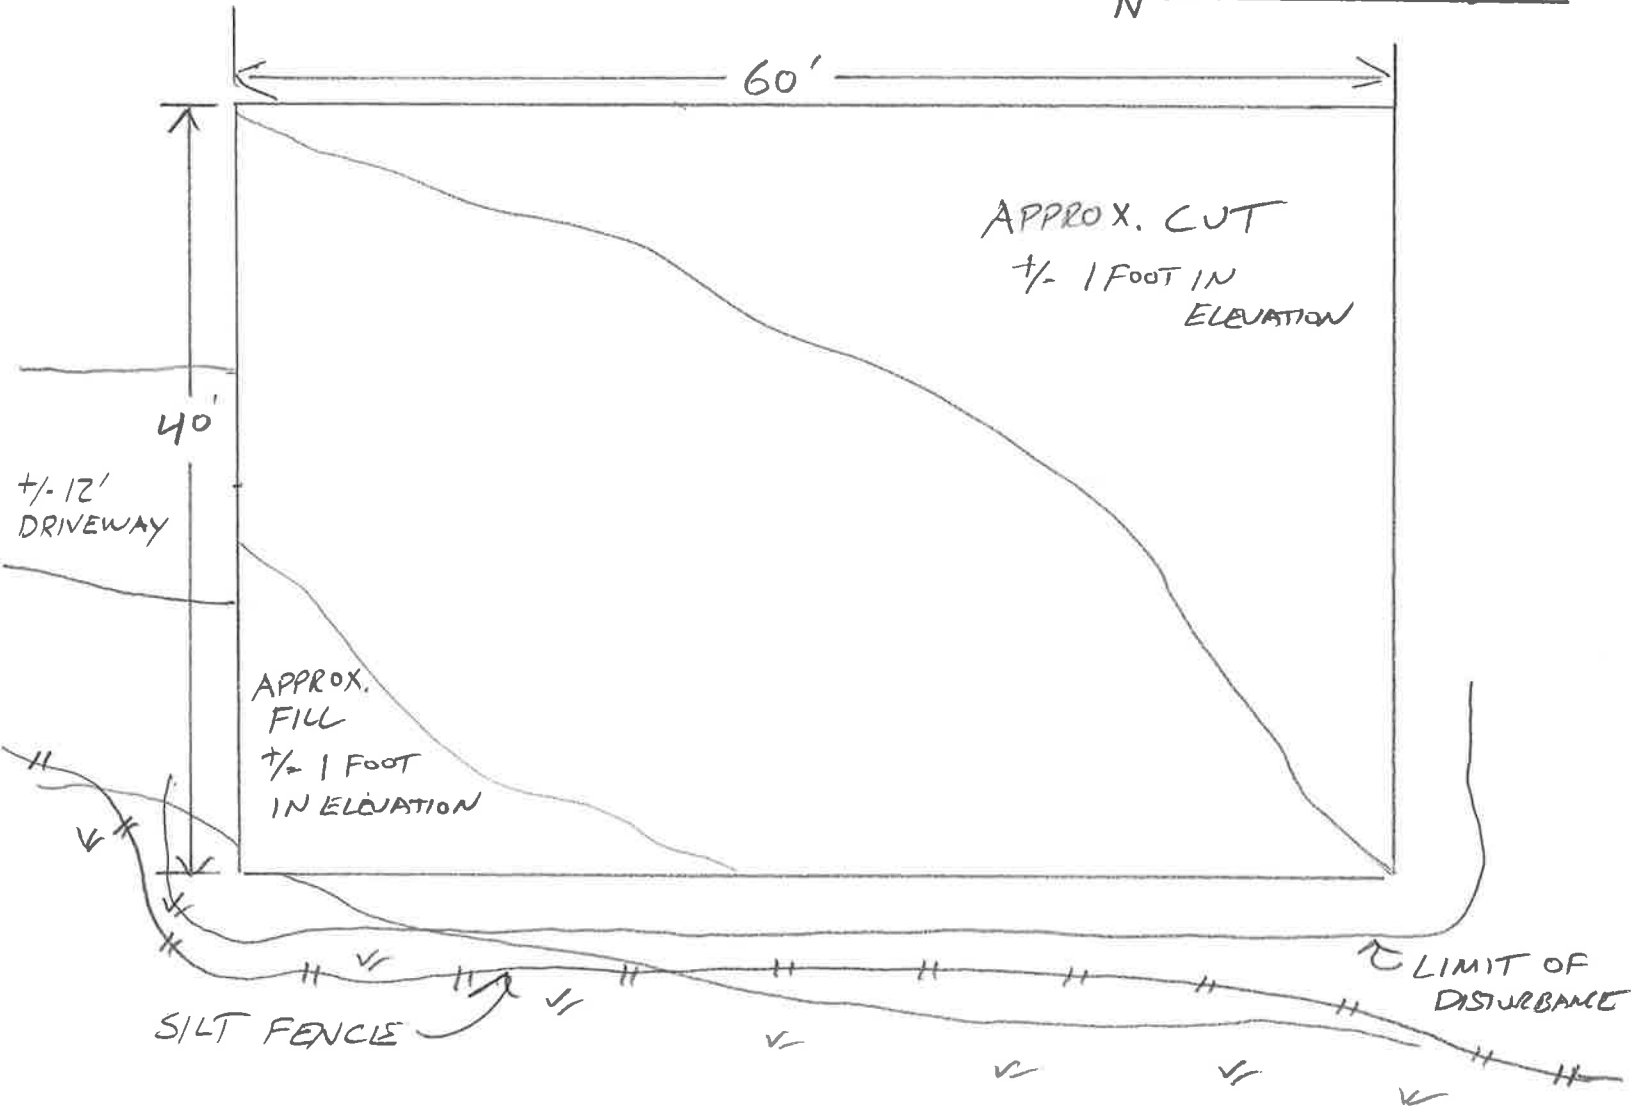

SCALE: 1" = 10 FEET

SECTION VIEW
264 SOUTH BEAR HILL RD.

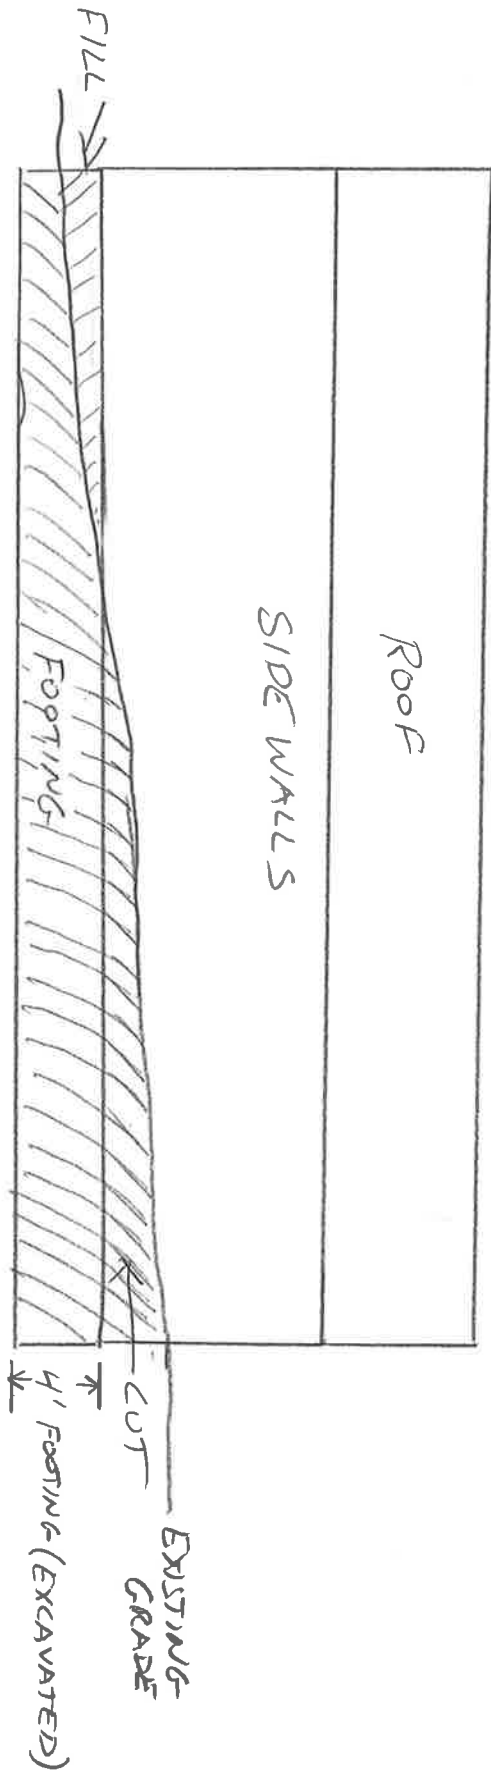

SCALE: 1" = 10 FEET

Cons. plan

- 1) Cut clear trees in building footprint
- 2) Dig out for footings & walls
- 3) pour footing & walls
- 4) Back fill foundation and grade
- 5) Box out driveway bring in process
- 6) process inside building to grade
- 7) pour concrete floor
- 8) grade driveway
- 9) install steel building kit
- 10) seed areas that need it